


Copyright of this drawing is vested in the Architect and it must not be copied or reproduced without consent. Figure dimensions only to be taken from this drawing. All contractors must visit the site and be responsible for taking and checking all dimensions relative to their work. Weedon Architects to be advised of any variation between drawings and site conditions. Refer and print in colour as required. IF IN DOUBT ASK. DO NOT SCALE OFF THIS DRAWING.

Ordnance Survey © Crown Copyright 2021. All rights reserved. Licence number 100022432

SITE PLAN KEY

	AREA ALLOCATED FOR GENERATING STATION
	AREA ALLOCATED TO CCS

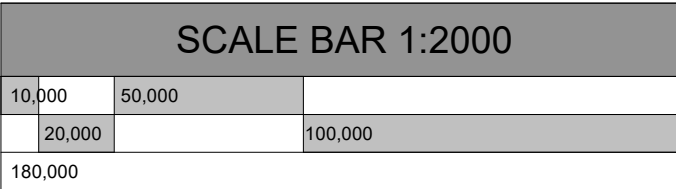

P02	MD	10.12.24	Scale bar added
P01	MD	03.09.24	Issued for approval
Rev	Drawn	Date	Comment

WEEDON architects

Project
SPALDING ENERGY EXPANSION
Drawing Title
BLOCK PLAN

Date AUGUST 2024
Scale As indicated@A1
Status PLANNING
Drawing Number
16181- WDN- XX- XX- DR- A- 5001

Drawn PL
Checked MD
Revision
P02

Harry's Yard
175-179 Marshall St
Birmingham B3 1JU
T: 0121 454 4171
F: 0121 454 5152
www.weedonarchitects.co.uk